




Schwarzplan M 1:500

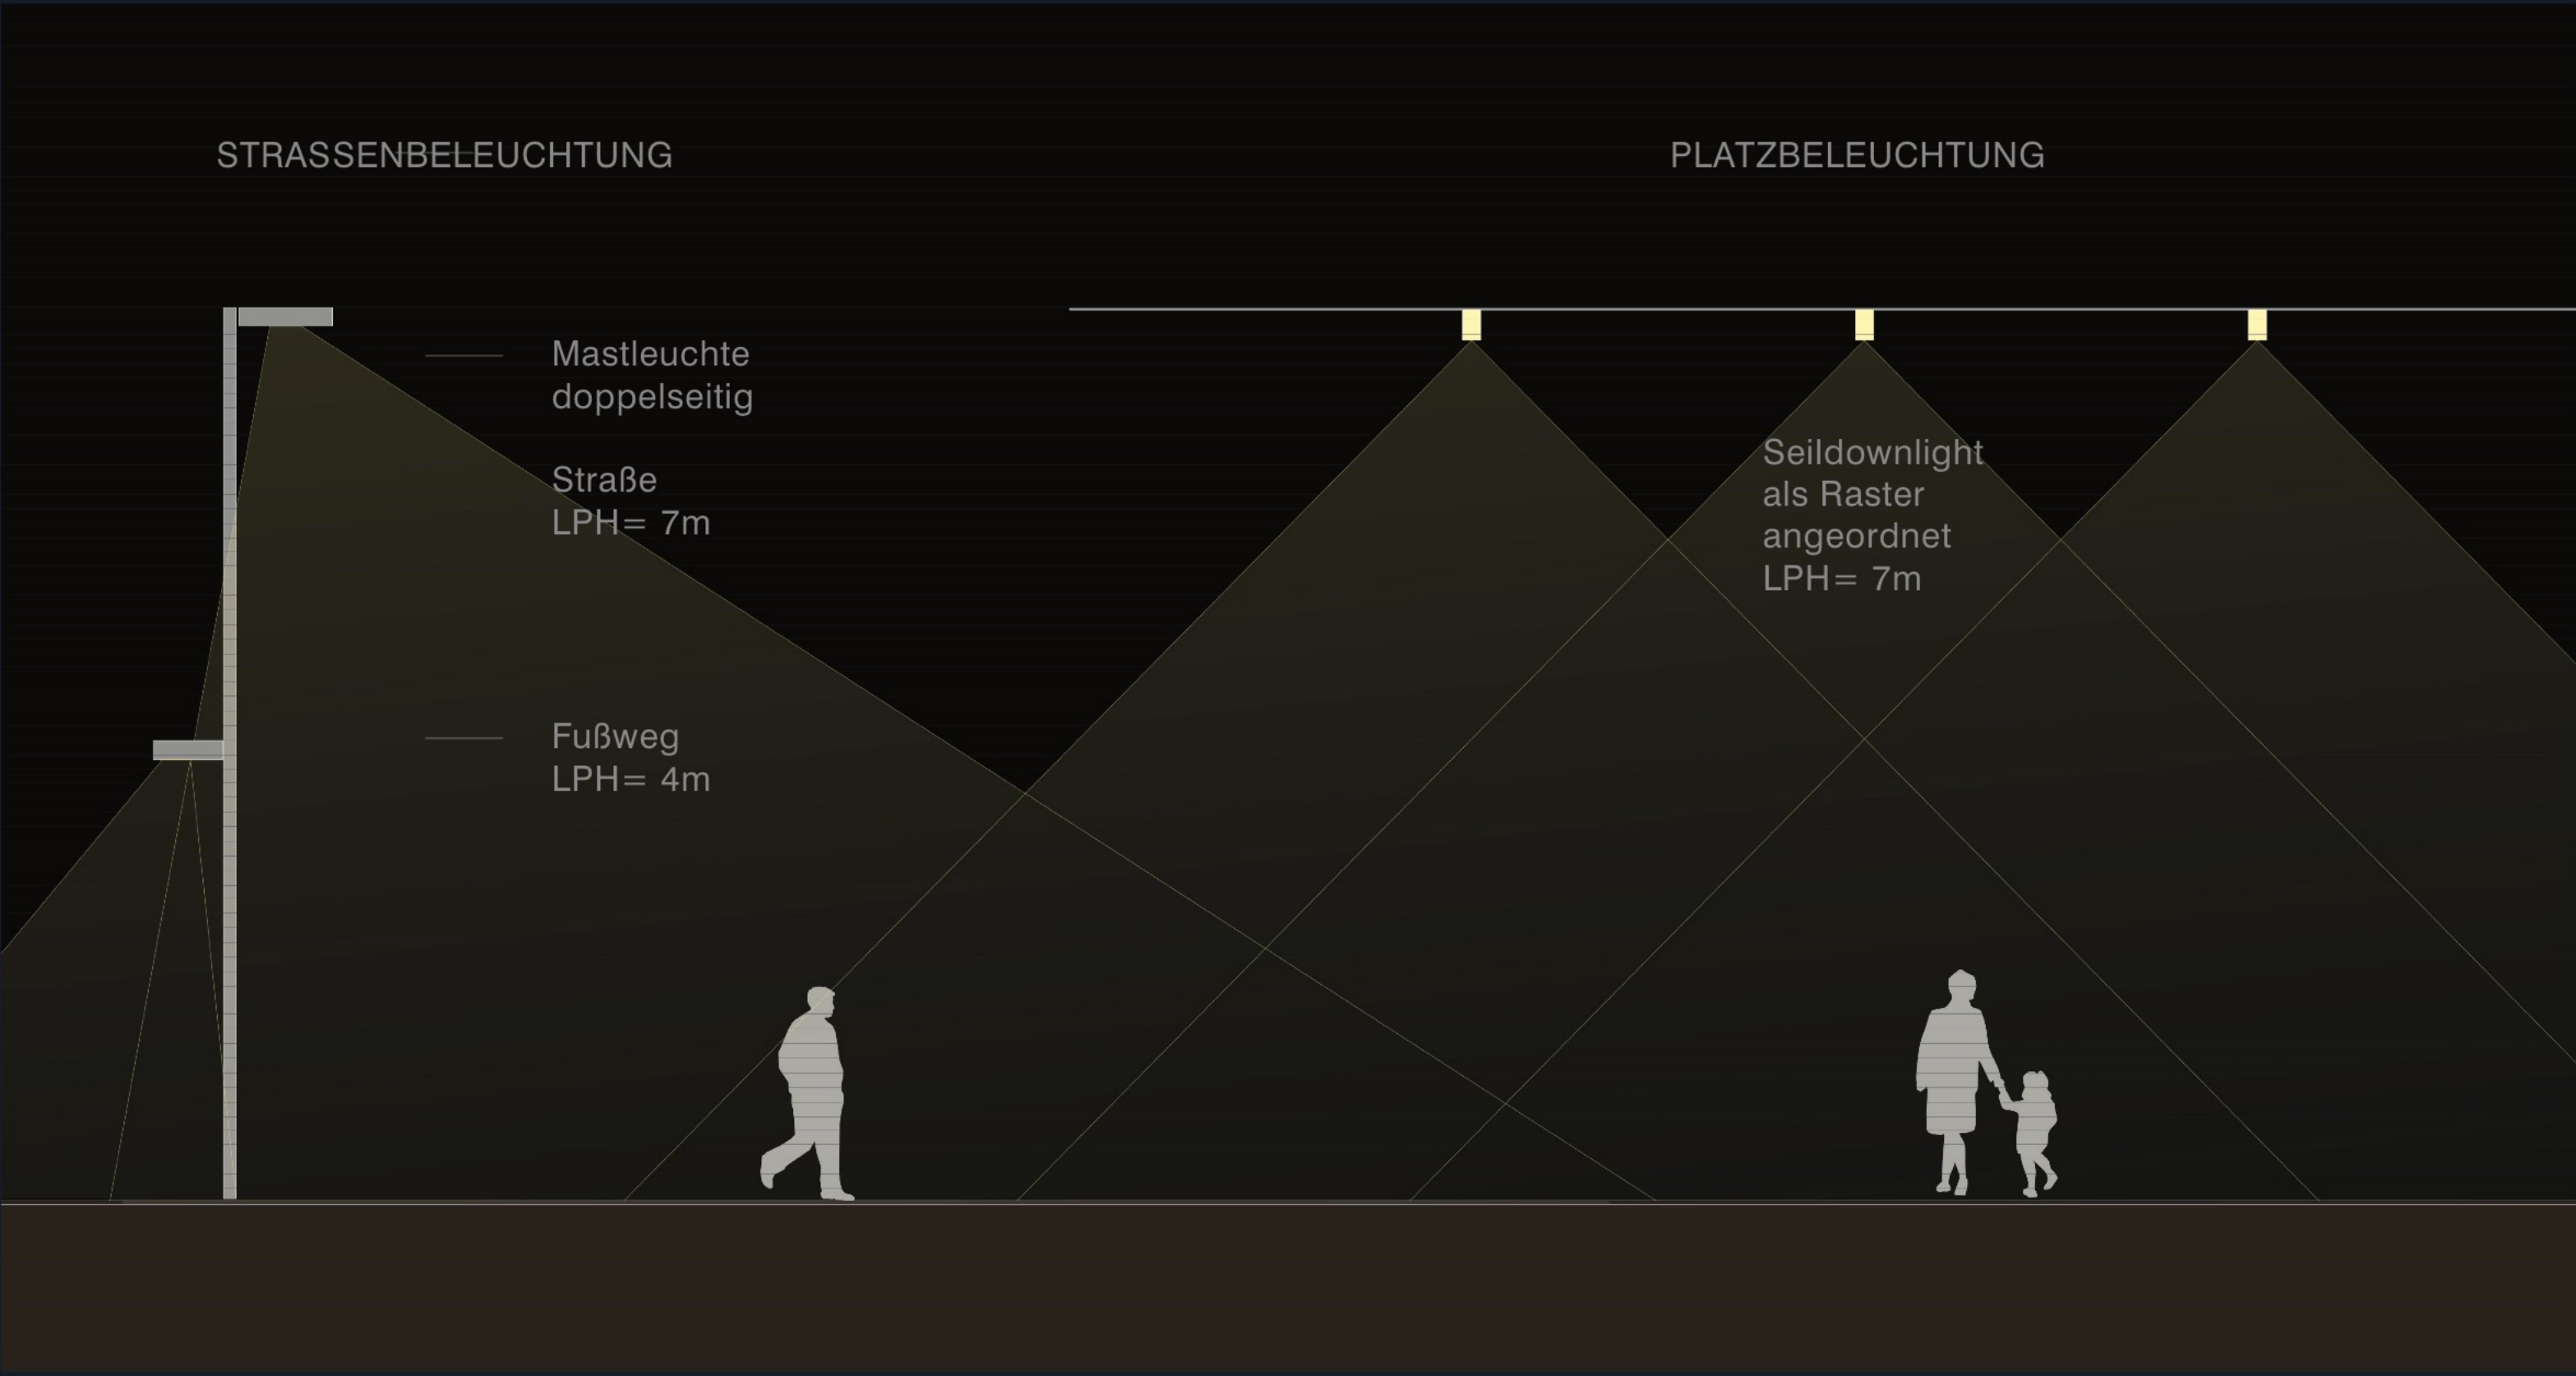


Beleuchtungssystem M 1:50



Bell Street Park, Seattle (USA)  
Foto: Santa & Cole



The White Rose Shopping Centre, Leeds, (UK)  
Fotos: John Kees

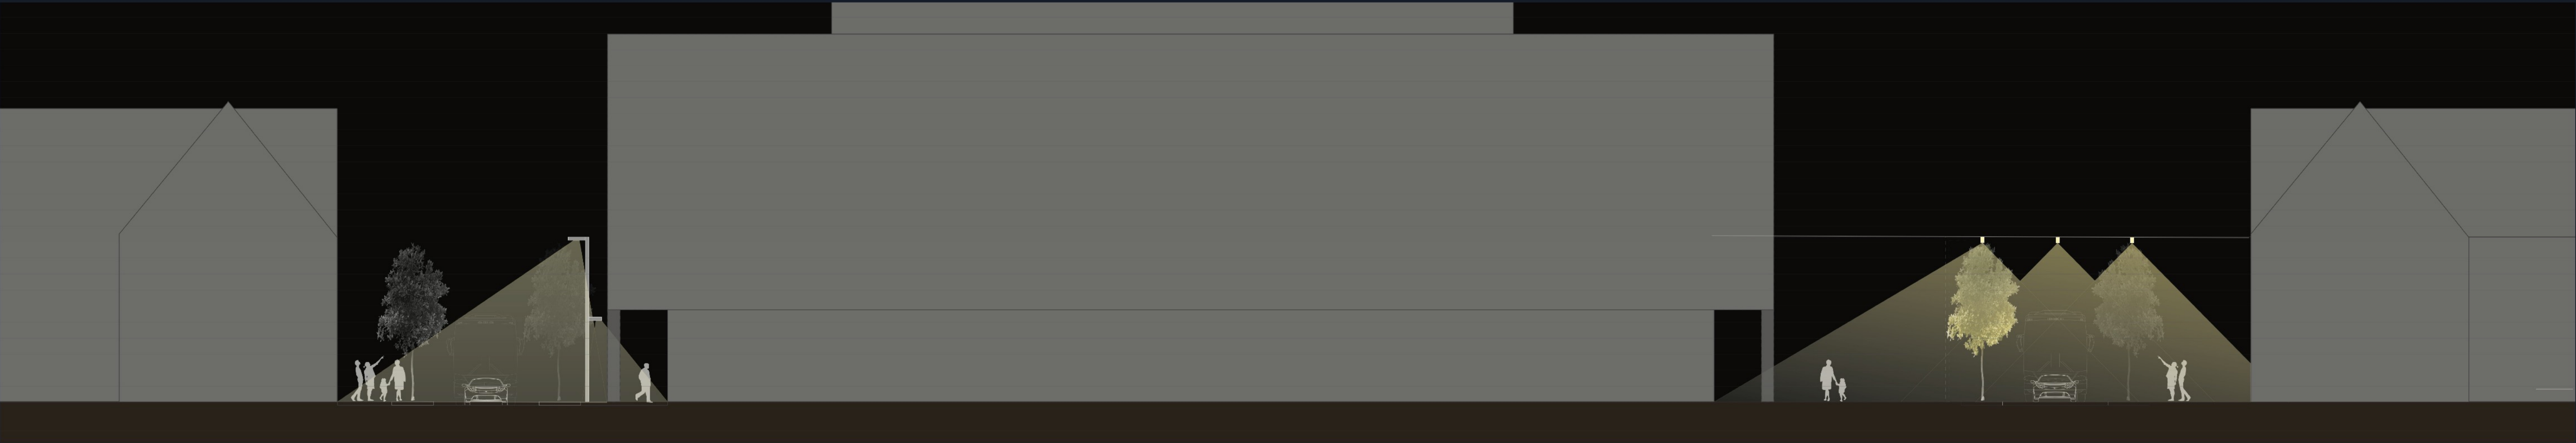

Querschnitt M 1:150